


No.	Part No.	Description
5	010-0020	Slide Gate 1000mm
6	010-0021	Slide Gate 1500mm
7	010-0022	Slide Gate 2000mm
8	010-0023	Slide Gate Special 500-1999mm
9	025-0000	Gate / Interface post

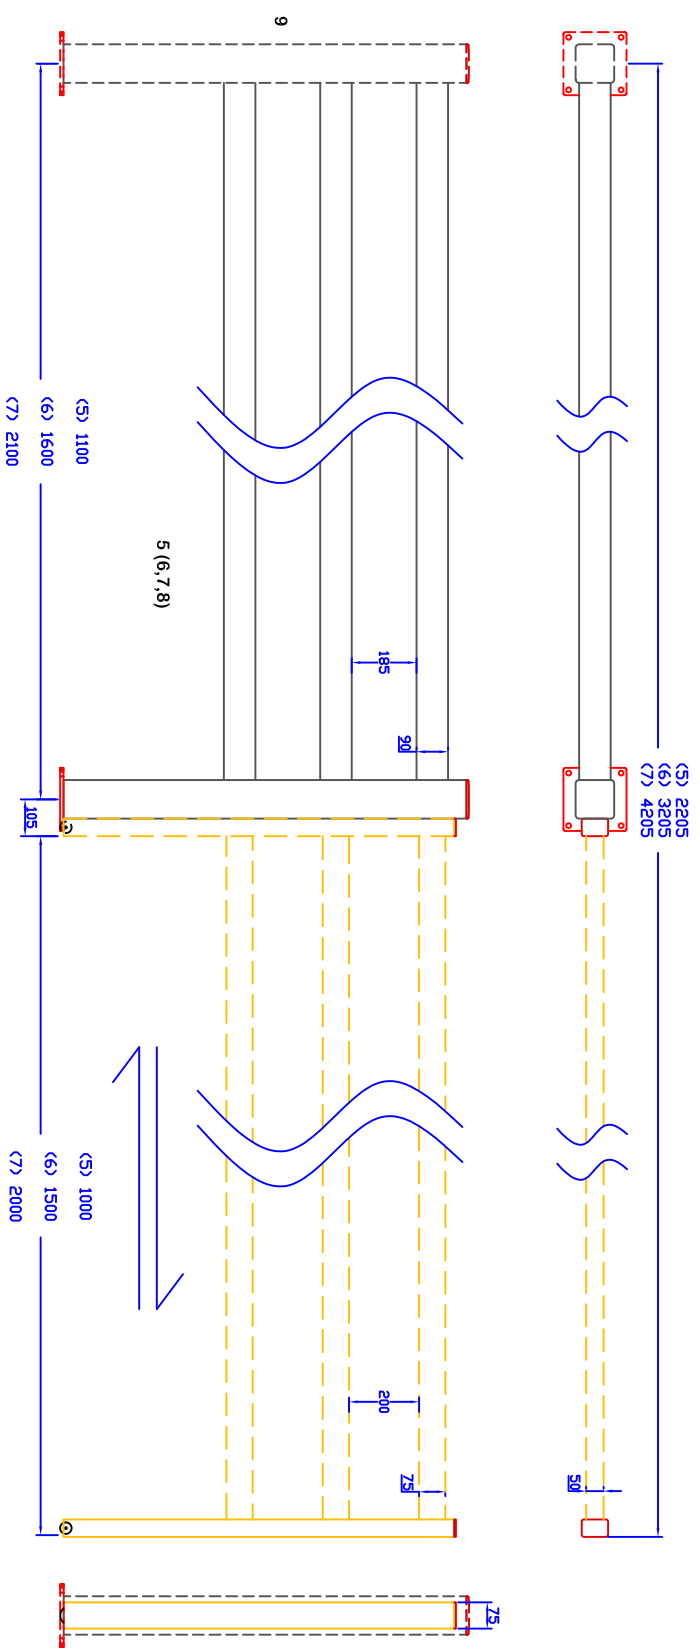

Shay Lane, Halifax, HX3 6RL
 Tel: 01422 344402 Fax: 01422 323533

Title:	Gates (Slide)
Drawing No.:	010_0000
Date:	19-09-08
Project:	Barrier
Sheet:	2 : 2

Revision:	2
Revision Date:	12-04-10
Drawn By:	Abdul Mukith
Scale:	N/A
General Notes:	See Notes for Material Spec