



No.	Part No.	Description
1	010-0001	Swing Gate 1000mm
2	010-0002	Swing Gate 1500mm
3	010-0003	Swing Gate 2000mm
4	010-0004	Swing Gate Special 500-1999mm
9	025-0000	Gate / Interface post

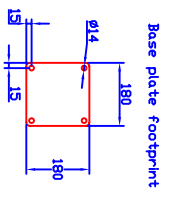

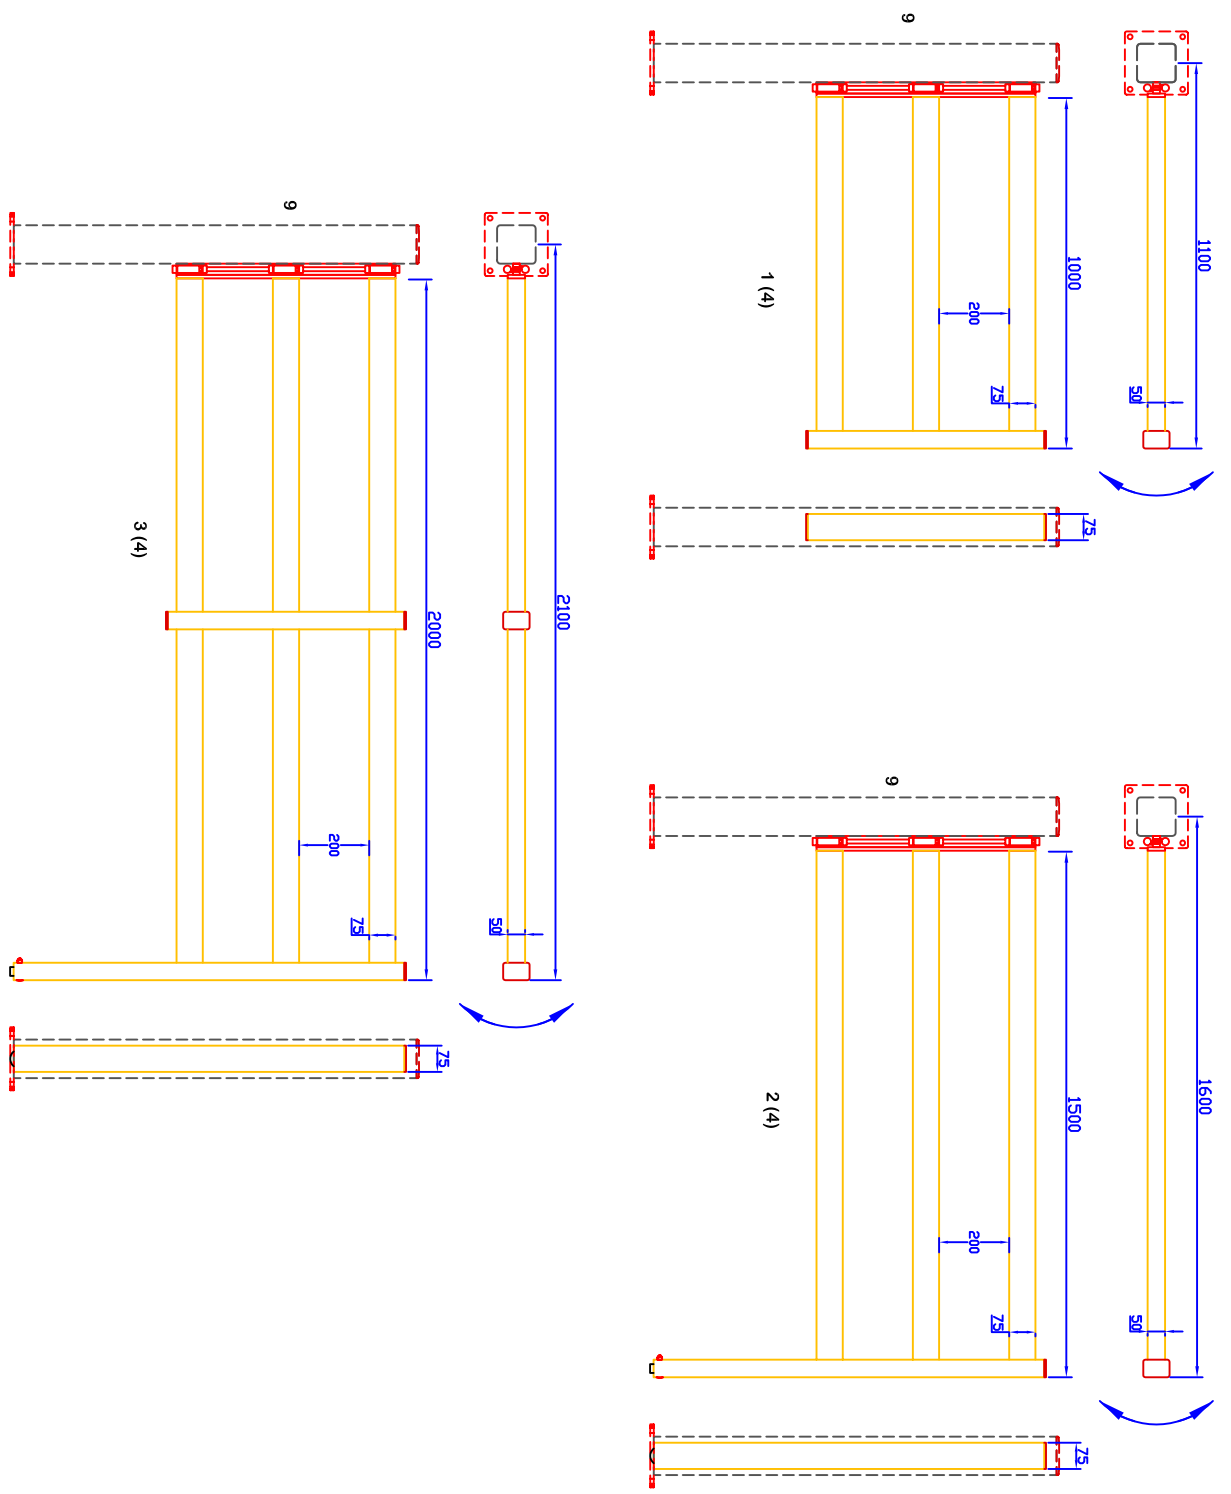

Shay Lane, Halifax, HX3 6RL
Tel: 01422 344402 Fax: 01422 323533

Title:	Gates (Swing)
Drawing No.:	010_0000
Date:	19-09-08
Project:	Barrier
Sheet:	1 : 2

Revision:	2
Revision Date:	12-04-10
Drawn By:	Abdul Mukith
Scale:	N/A
General Notes:	See Notes for Material Spec